


TGS 01


Location: Gerrale St & Surf Rd
Date: Friday 26th January 2024.
Time of works: 12:00hrs till 21:45hrs
Client: Sutherland Council
Project: Australia Day 2024
Plan #: WD/CronullaOzDay/SC/GA3897-1
Minimum Staff Required: 2x Traffic Controllers

Details:
SHORT TERM WORKS
 Pedestrian controllers to manage pedestrians using the zebra crossing, in conjunction with the phasing of the traffic lights at Surf Rd allow the safe undertaking of the Australia Day Celebrations 2024.
 The plan shows traffic control positions and advance warning signage for Australia Day 2024.

Plan by: Glenn Armstrong Safe Work Cert. TCT0026337
 for Who Dares Pty Ltd Signature:

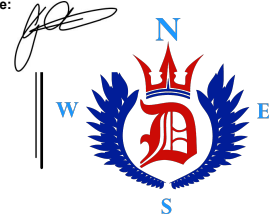

Who Dares Pty Ltd accepts no liability for the implementation or execution of this TGS unless undertaken by authorised Who Dares personnel.
 ALL TRAFFIC PLANS ARE COPYRIGHT/PROPERTY OF WHO DARES PTY LTD AND ARE NOT TRANSFERABLE UNLESS AUTHORISED BY WHO DARES PTY LTD.

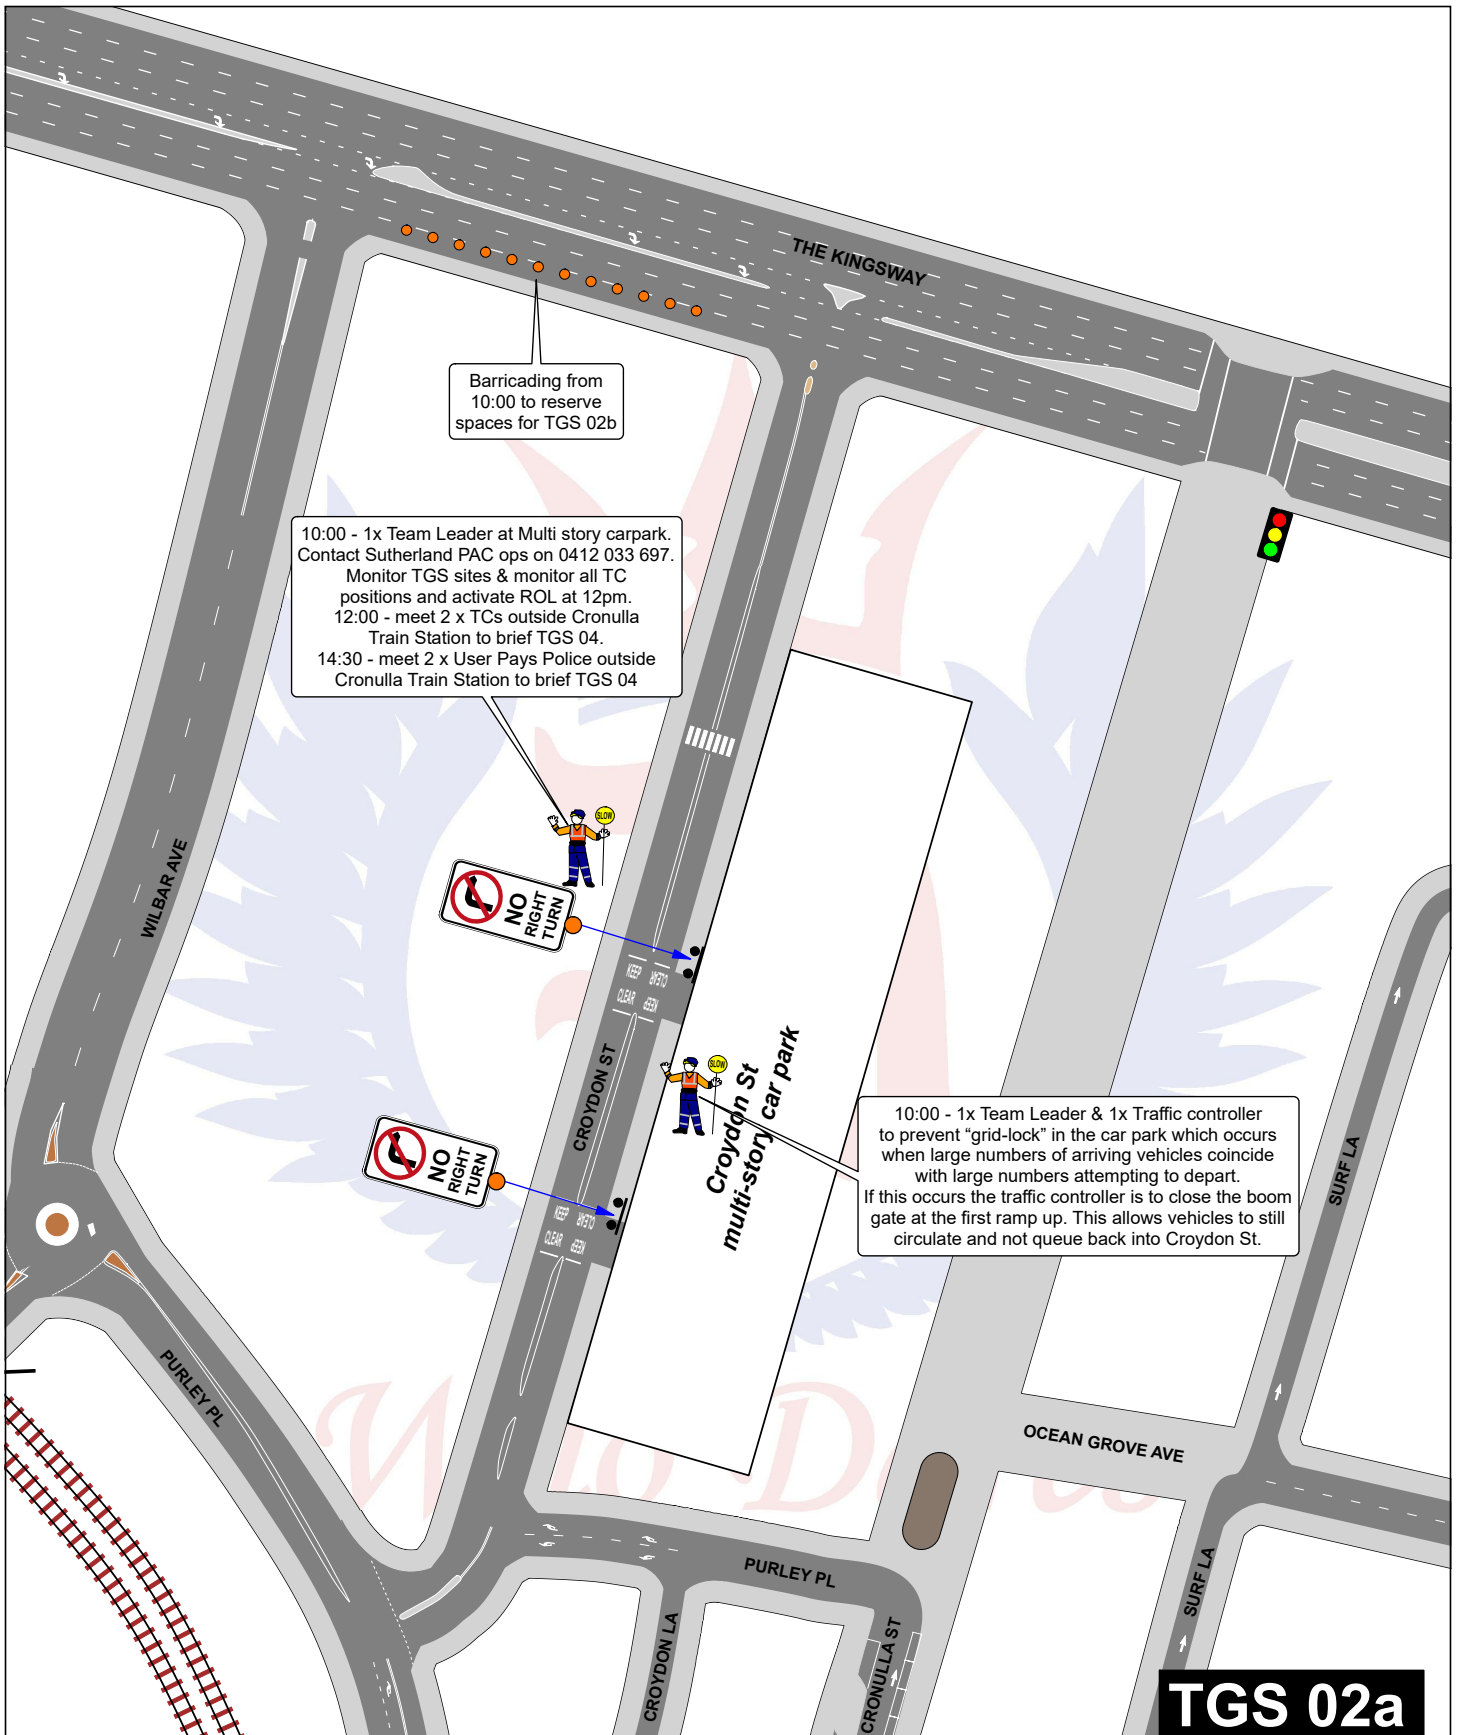

TGS 02a

Location: The Kingsway Cronulla

Date: Friday 26th January 2024.

Time of works: 10:00hrs - 12:00hrs

Client: Sutherland Council

Project: Australia Day 2024

Plan #: WD/CronullaOzDay/SC/GA3897-2a


Minimum Staff Required: 3x Traffic Controllers


Details:


SHORT TERM WORKS

It is proposed to manage traffic at the Purley Pl & Searl Ave roundabout to increase traffic flow around Cronulla as part of the safe undertaking of Australia Day 2024.

The plan shows traffic control positions and advance warning signage for Australia Day 2024.

Plan by: Glenn Armstrong Safe Work Cert. TCT0026337
for Who Dares Pty Ltd Signature: 

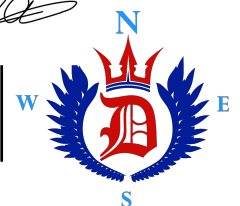

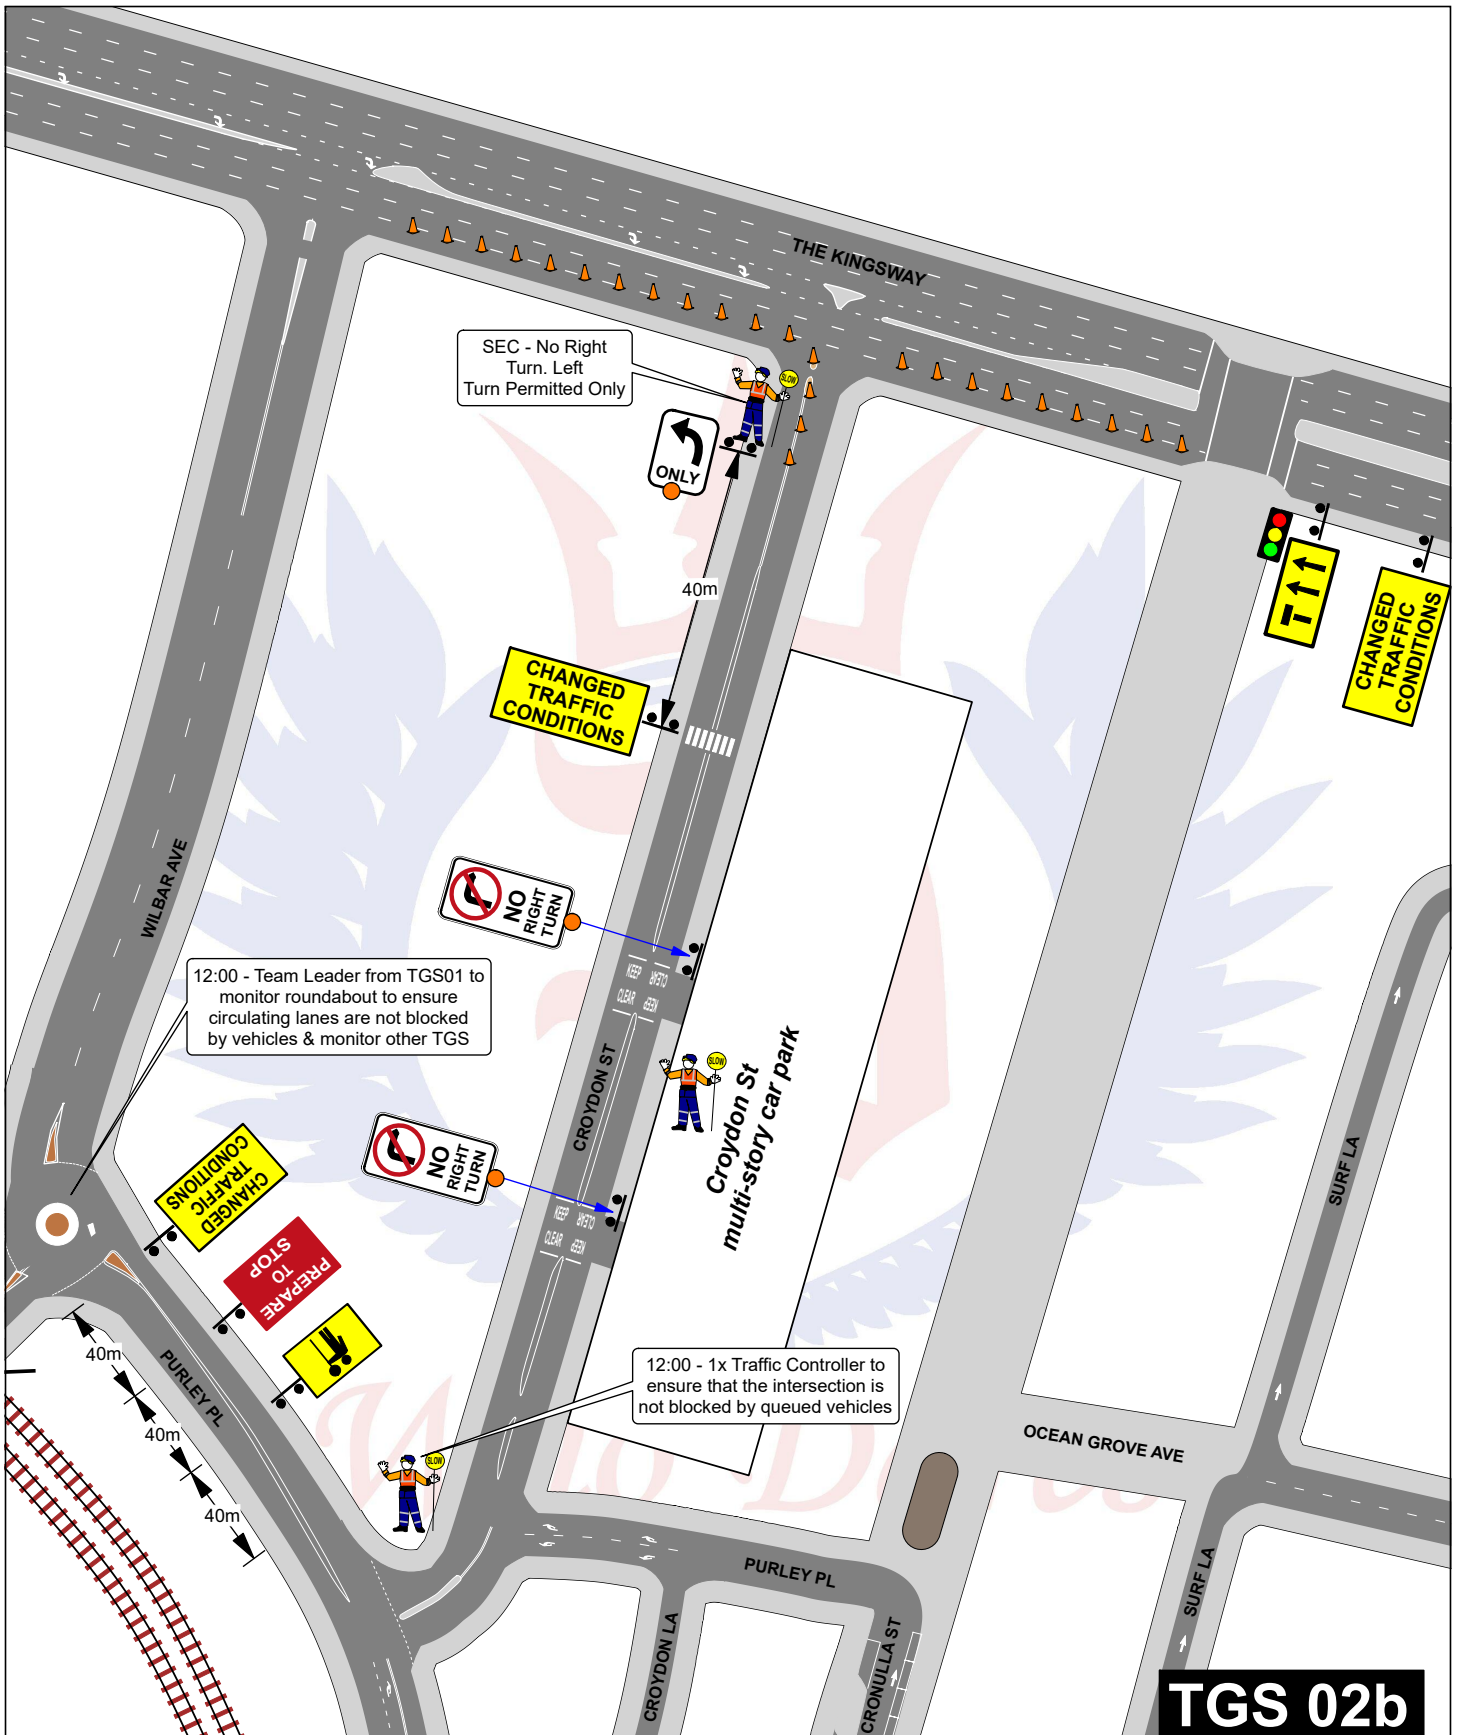

TGS 02b

Location: The Kingsway Cronulla
Date: Friday 26th January 2024.
Time of works: 12:00hrs - 21:45hrs
Client: Sutherland Council
Project: Australia Day 2024
Plan #: WD/CronullaOzDay/SC/GA3897-2b
Minimum Staff Required: 3x Traffic Controllers

Details:


SHORT TERM WORKS
 It is proposed to manage traffic at the Purley PI & Searl Ave roundabout to increase traffic flow around Cronulla as part of the safe undertaking of Australia Day 2024.

The plan shows traffic control positions and advance warning signage for Australia Day 2024.

Plan by: Glenn Armstrong Safe Work Cert. TCT0026337
for Who Dares Pty Ltd Signature:

(Handwritten signature)



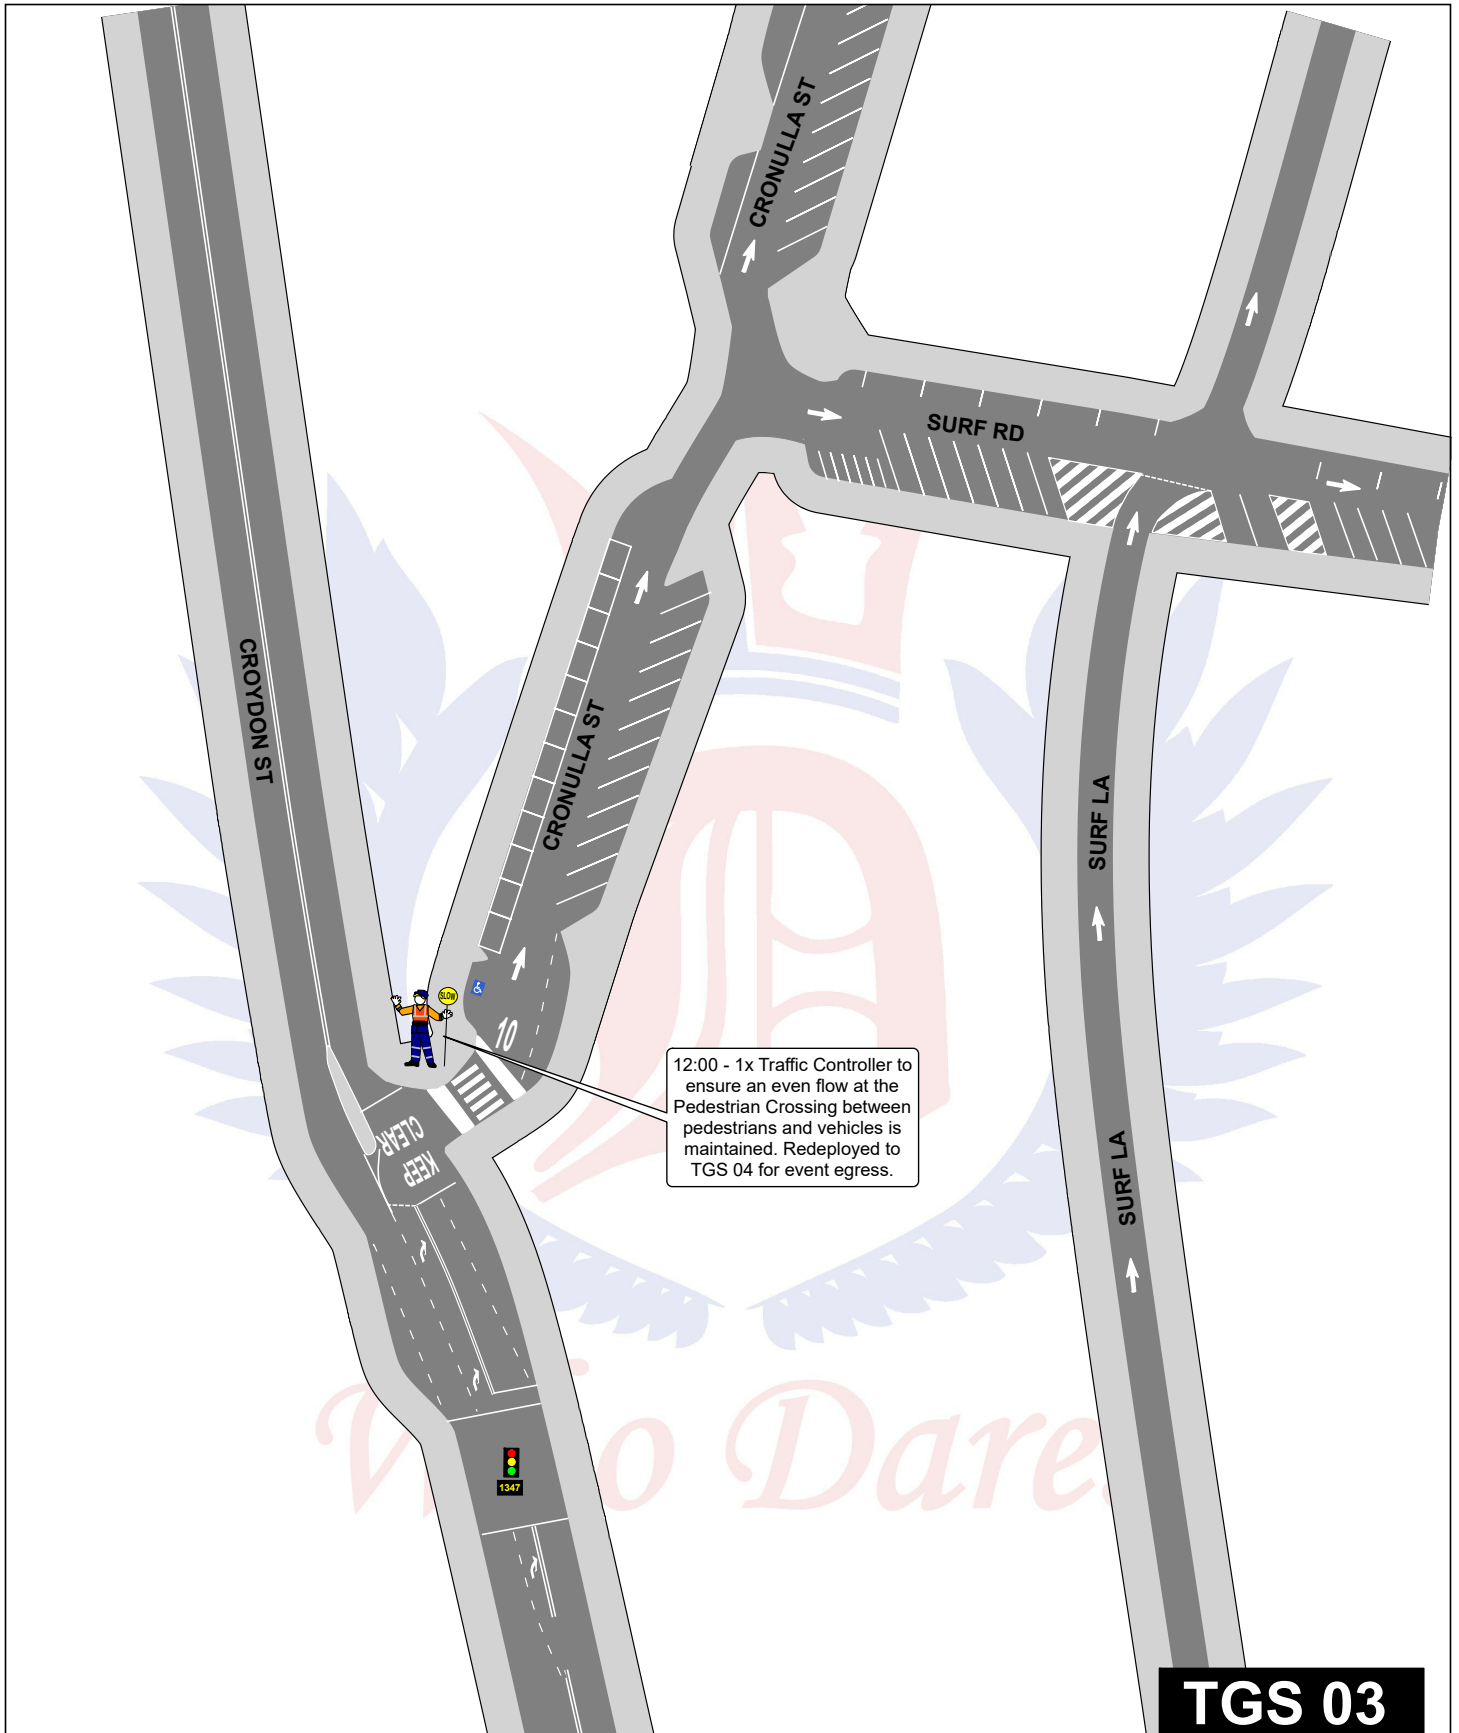


TGS 03


Location: Cronulla St & Laycock Ave, Cronulla.
Date: Friday 26th January 2024.
Time of works: 12:00hrs - 20:00hrs.
Client: Sutherland Council
Project: Australia Day 2024
Plan #: WD/CronullaOzDay/SC/GA3897-3
Minimum Staff Required: 2x Traffic Controllers.

Details:
SHORT TERM WORKS
 Pedestrian controller to manage pedestrians using the zebra crossing on Cronulla St allow the safe undertaking of the Australia Day Celebrations 2024.
 The plan shows traffic control positions and advance warning signage for Australia Day 2024.

Plan by: Glenn Armstrong Safe Work Cert. TCT0026337
 for Who Dares Pty Ltd Signature: 

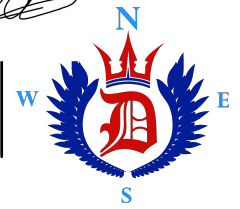

Who Dares Pty Ltd accepts no liability for the implementation or execution of this TGS unless undertaken by authorised Who Dares personnel.
 ALL TRAFFIC PLANS ARE COPYRIGHT/PROPERTY OF WHO DARES PTY LTD AND ARE NOT TRANSFERABLE UNLESS AUTHORISED BY WHO DARES PTY LTD.

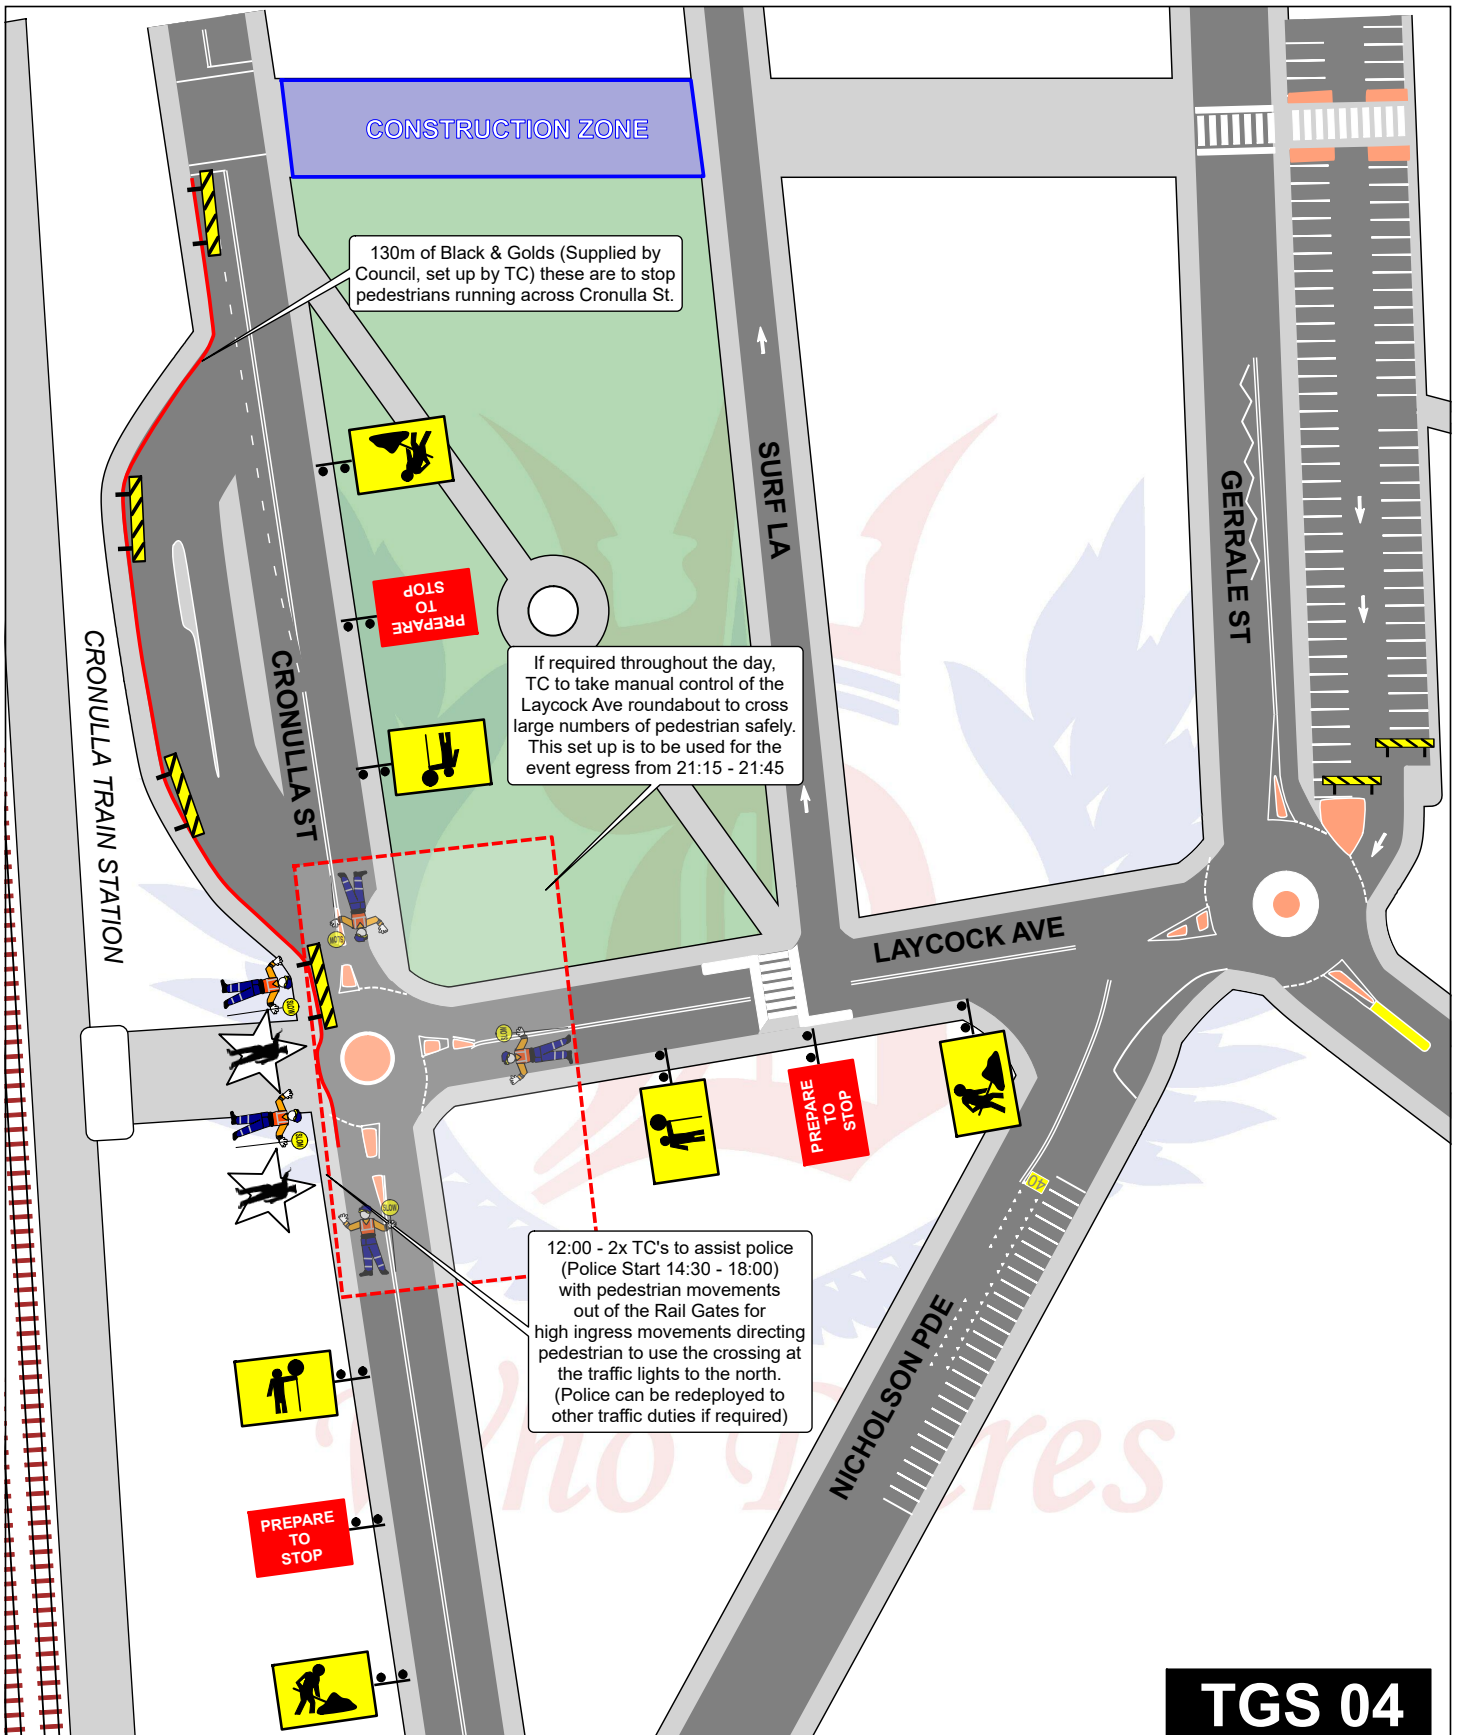

TGS 04

Location: Cronulla St & Laycock Ave, Cronulla.

Date: Friday 26th January 2024.

Time of works: 12:00hrs - 21:45hrs.

Client: Sutherland Council

Project: Australia Day 2024

Plan #: WD/CronullaOzDay/SC/GA3897-4

Minimum Staff Required: 2x Traffic Controllers.

Details:


SHORT TERM WORKS

It is proposed for Traffic Controllers to assist Police in asking pedestrians to cross at the traffic lights to avoid traffic congestion as part of the safe undertaking of Australia Day 2024.

The plan shows traffic control positions and advance warning signage for Australia Day 2024.

Plan by: Glenn Armstrong Safe Work Cert. TCT0026337
for Who Dares Pty Ltd Signature: *[Signature]*



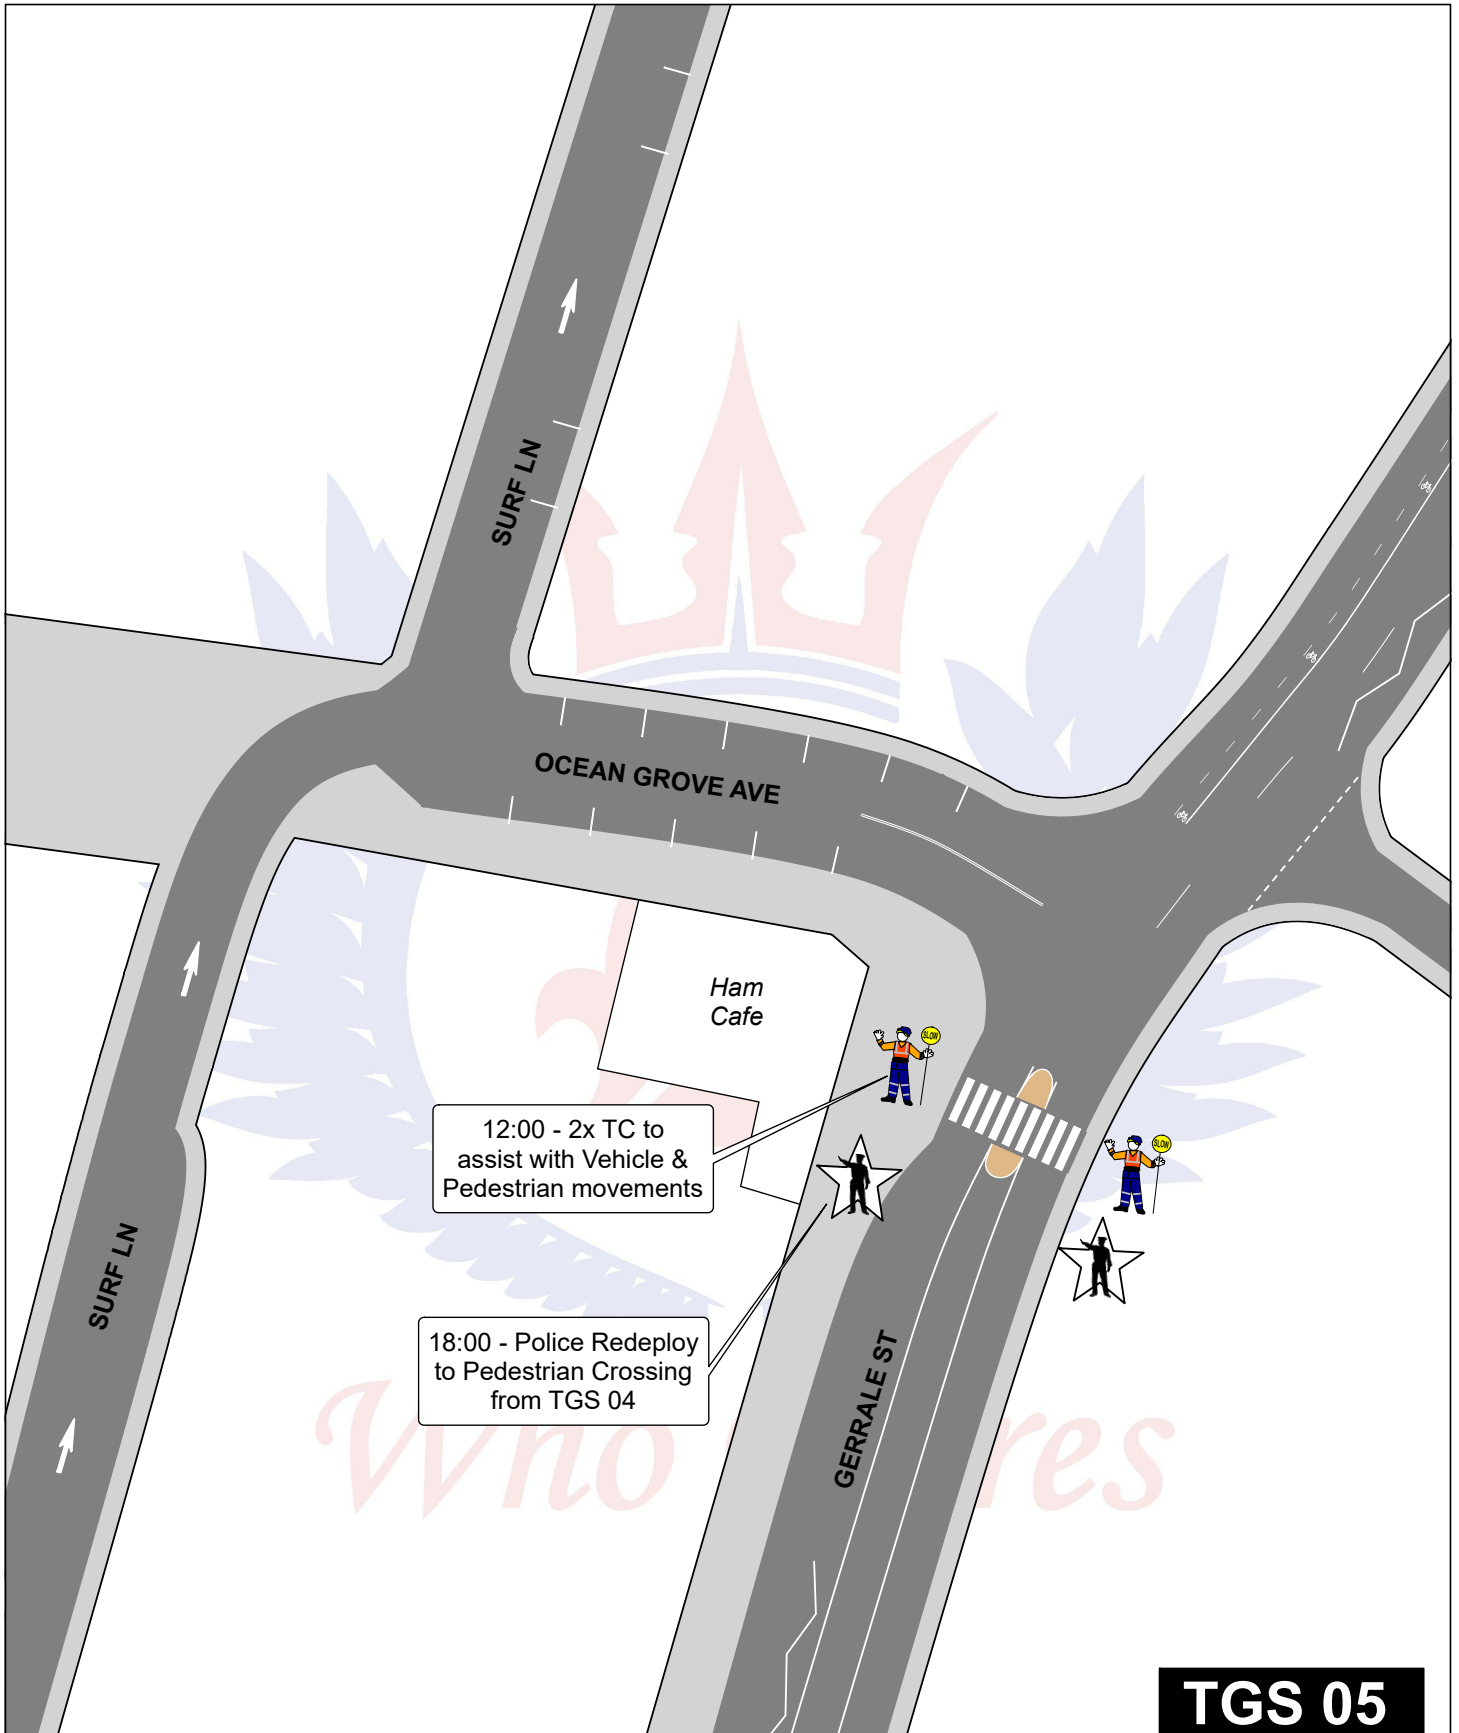

TGS 05

Location: Gerrale St & Ocean Grove Ave, Cronulla.

Date: Friday 26th January 2024.

Time of works: 12:00hrs - 21:45hrs.

Client: Sutherland Council

Project: Australia Day 2024

Plan #: WD/CronullaOzDay/SC/GA3897-5

Minimum Staff Required: 2x Traffic Controller.

Details:

SHORT TERM WORKS

Pedestrian controllers to manage pedestrians using the zebra crossing, in conjunction with the phasing of the traffic lights at Surf Rd allow the safe undertaking of the Australia Day Celebrations 2024.

The plan shows traffic control positions and advance warning signage for Australia Day 2024.

Plan by: Glenn Armstrong Safe Work Cert. TCT0026337
for Who Dares Pty Ltd Signature: 

