


No	Revision	Note	Drawn	Job Manager	Project Director	Date
1		PLANNING PROPOSAL	AZ	RI	RI	13.12.23

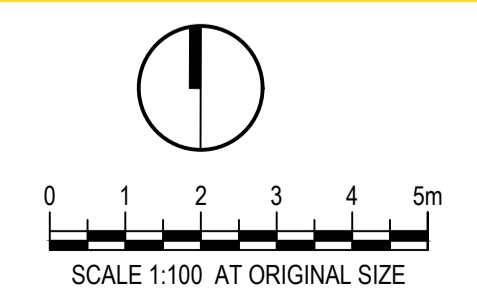

CLIENT
FORMUS

ARCHITECT
TURNER

LANDSCAPE
LAND AND FORM

DO NOT SCALE

Conditions of Use.
This document may only be used by the client (and any other person who the client has agreed can use this document) for the purpose for which it was prepared and must not be used by any other person or for any other purpose.

Drawn	RI	Designer	CR/RI
Drafting Check	CR	Design Check	CR
Approved (Project Director)	Date		
Scale	1:100	This Drawing must not be used for Construction unless signed as Approved	

Client
23 KIORA RD AND 2-6 WILLOCK AVE, MIRANDA

Project
GROUND FLOOR & COURTYARD SKETCH


Title

Original Size
A1

Drawing No: **LD-PP100**


Rev: **1**

WILLOCK AVENUE

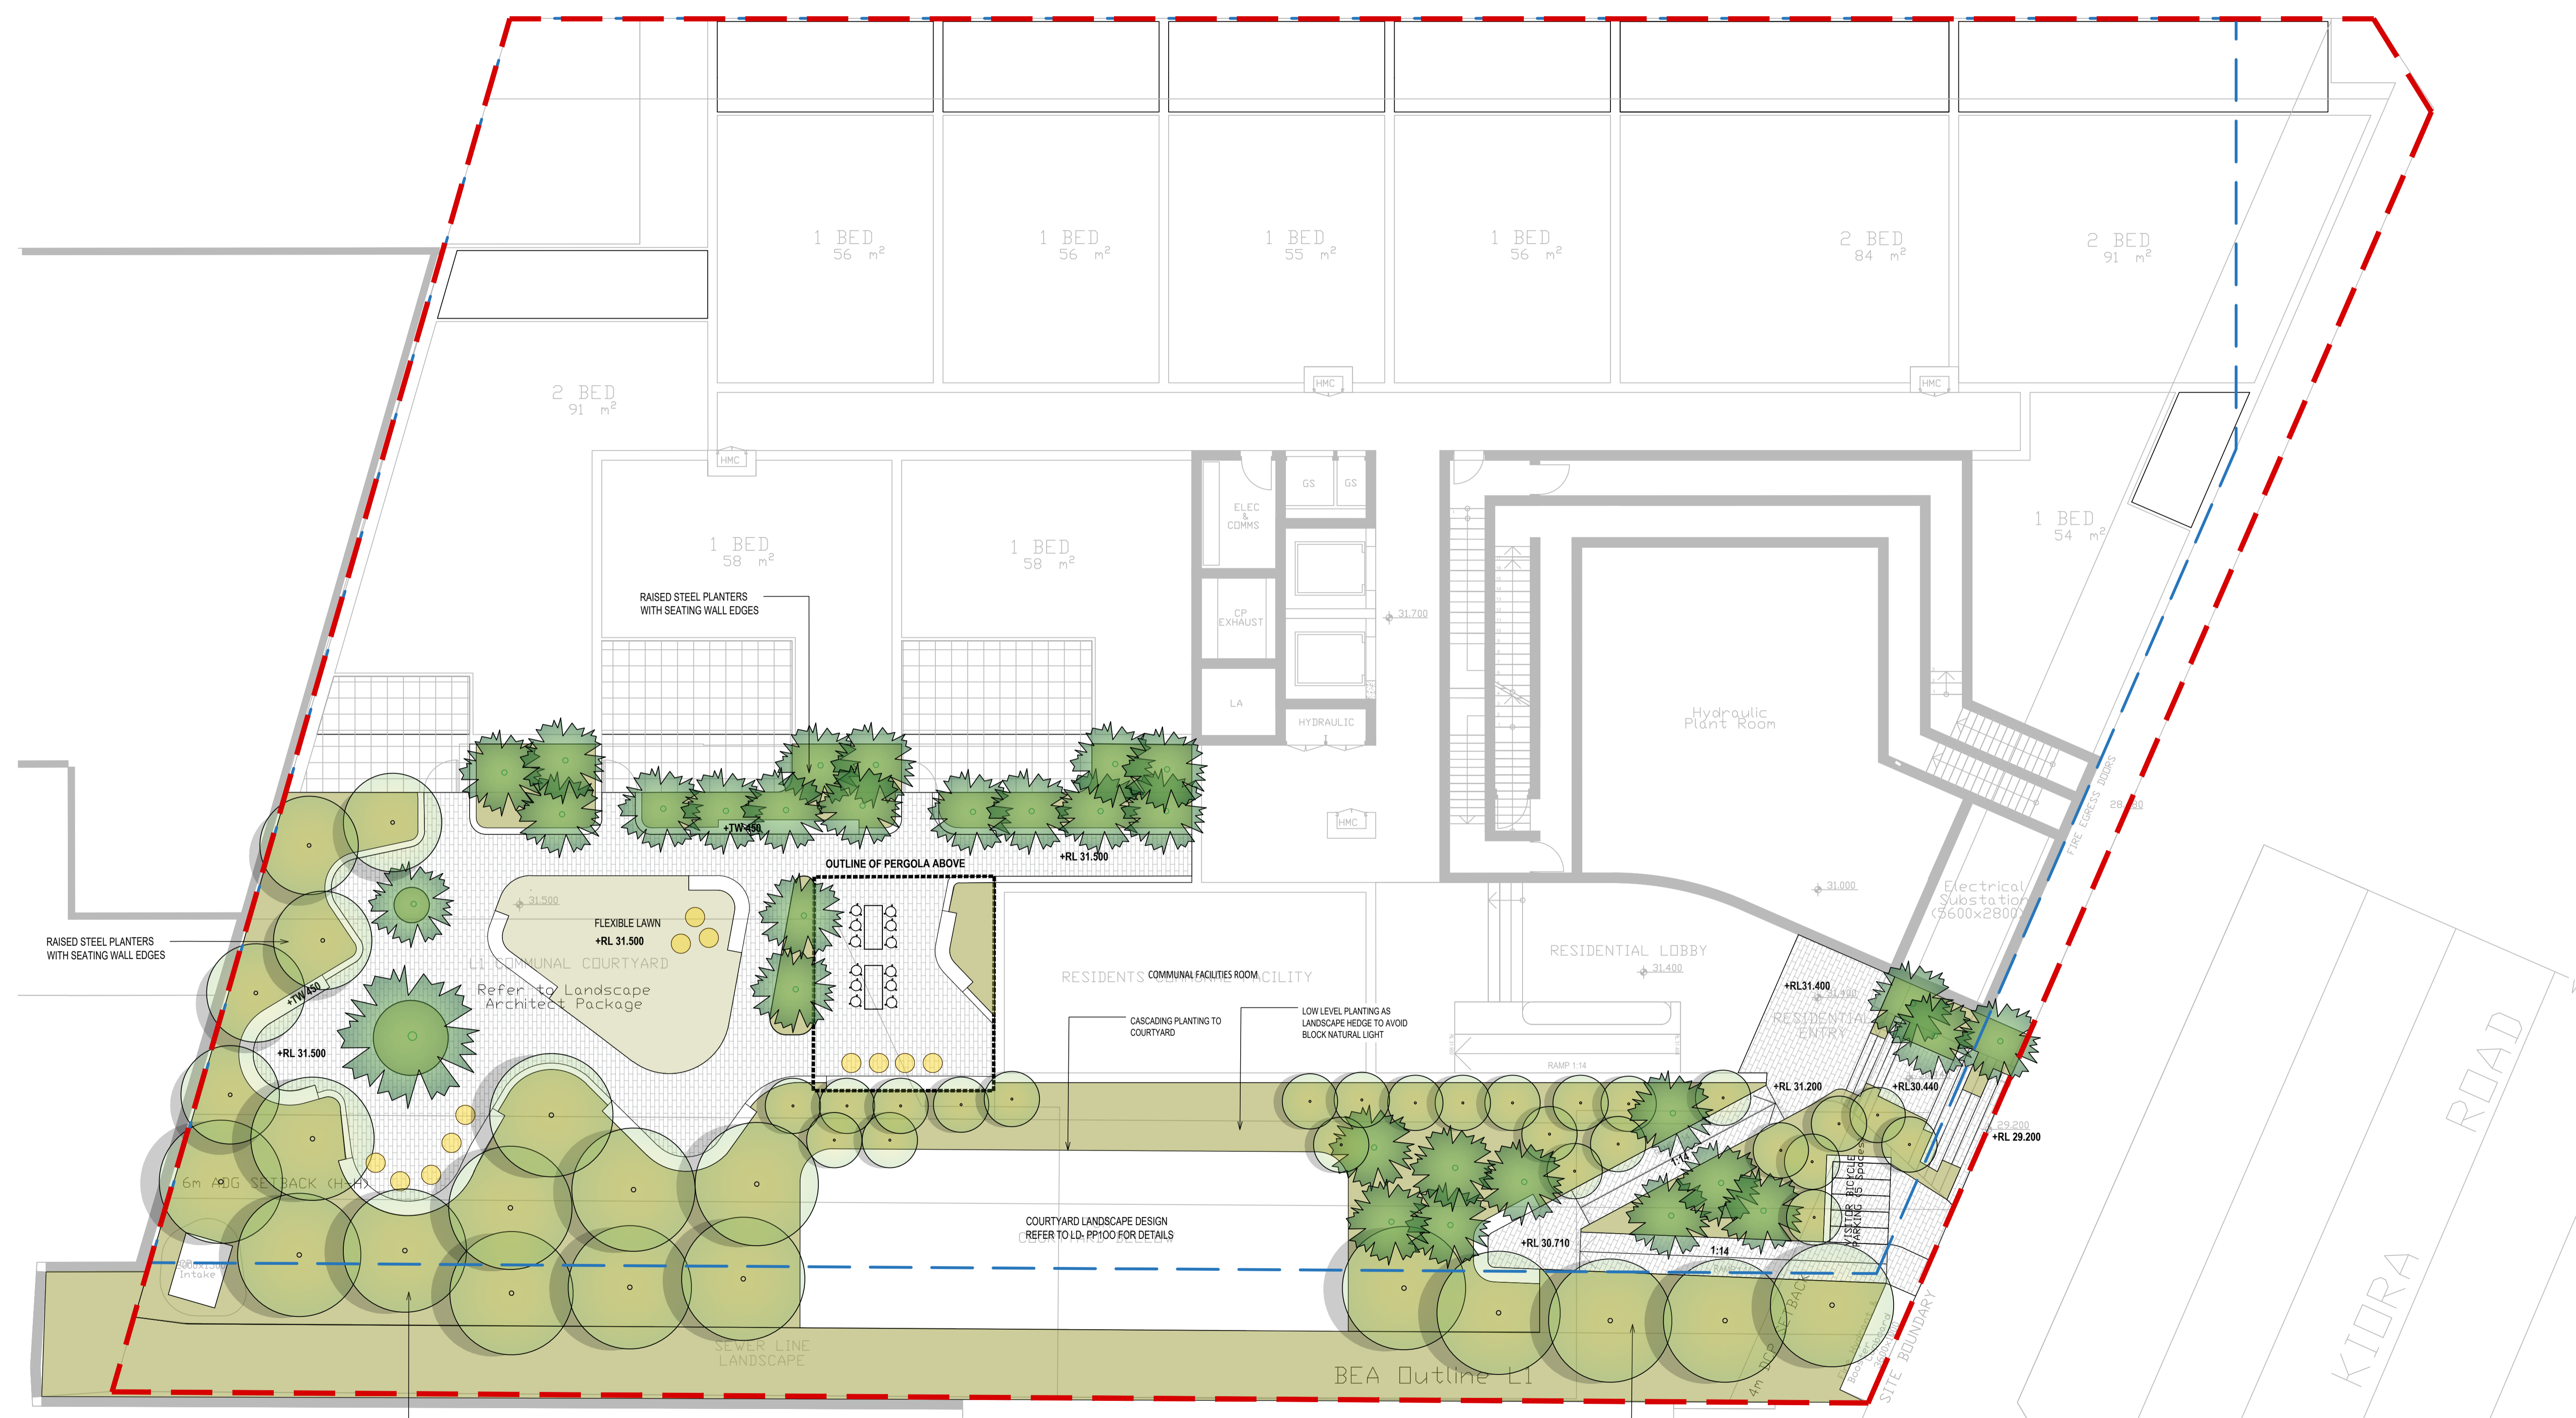

NOT FOR CONSTRUCTION

No	Revision	Note: * indicates signatures on original issue of drawing or last revision of drawing	Drawn	Job Manager	Project Director	Date
1		PLANNING PROPOSAL	AZ	RI	RI	13.11.23

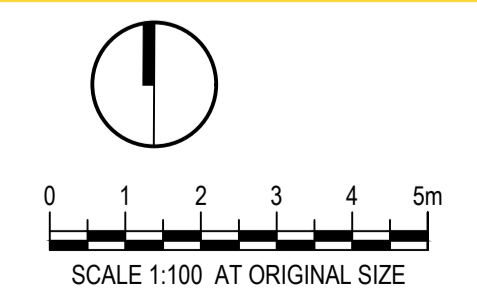

CLIENT
FORMUS

ARCHITECT
TURNER


LANDSCAPE
LAND AND FORM

DO NOT SCALE

Conditions of Use.
This document may only be used by the client (and any other person who the client has agreed can use this document) for the purpose for which it was prepared and must not be used by any other person or for any other purpose.

Drawn	RI	Designer	CR/RI
Drafting Check	CR	Design Check	CR
Approved (Project Director)	Date	This Drawing must not be used for Construction unless signed as Approved	
Scale	1:100		


Client	Project	Original Size
23 KIORA RD AND 2 - 6 WILLOCK AVE, MIRANDA		A1
Title	Drawing No:	Rev: 1
LEVEL 1 PLAN		LD-PP110

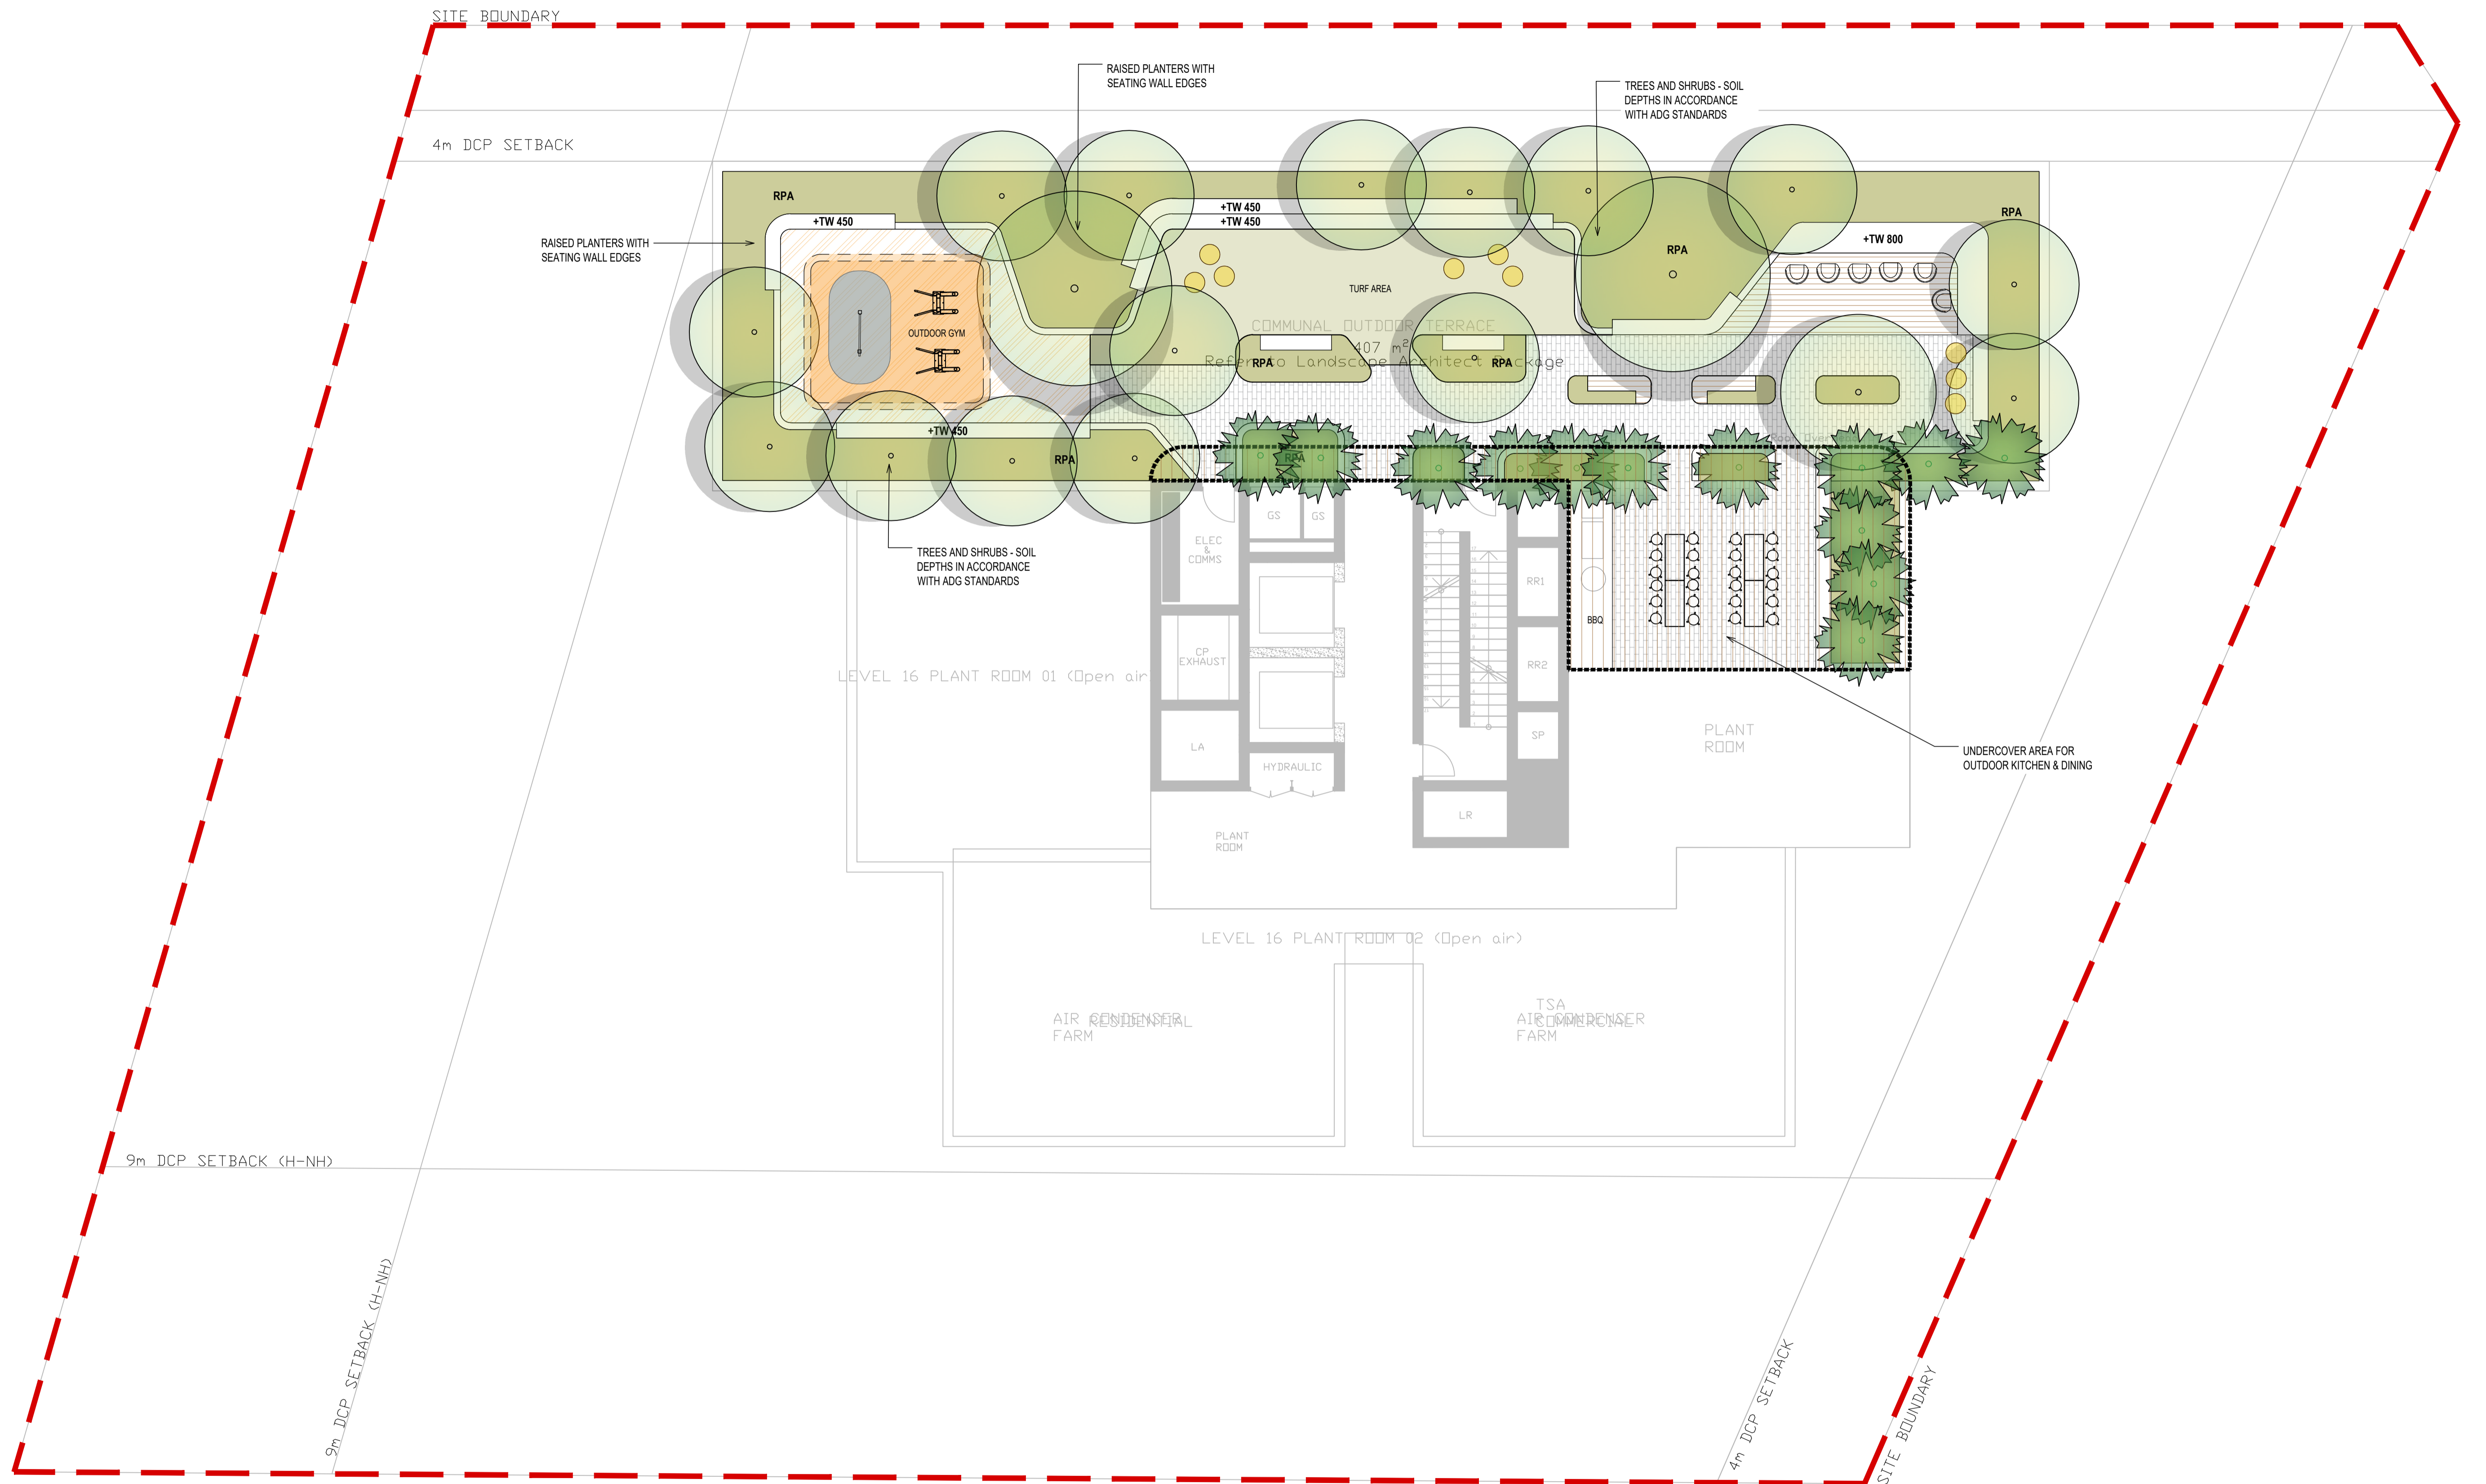

ROOFTOP GARDEN AND COMMUNAL AMENITY LEVEL
 Level 16
 Esc 1:100

NOT FOR CONSTRUCTION

No	Revision	Note: * indicates signatures on original issue of drawing or last revision of drawing	Drawn	Job Manager	Project Director	Date
1	PLANNING PROPOSAL		AZ	RI	RI	13.12.23

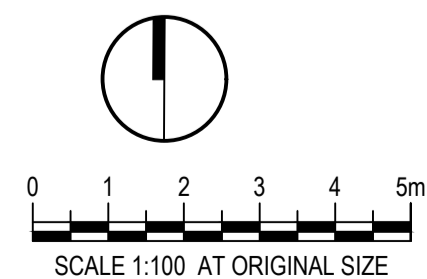

CLIENT
FORMUS

ARCHITECT
TURNER

LANDSCAPE
LAND AND FORM

DO NOT SCALE

Conditions of Use.
 This document may only be used by the client (and any other person who the client has agreed can use this document) for the purpose for which it was prepared and must not be used by any other person or for any other purpose.

Drawn	RI	Designer	CR/RI
Drafting Check	CR	Design Check	CR
Approved (Project Director)	Date		
Scale	1:100		

Client	Project	23 KIORA RD AND 2-6 WILLOCK AVE, MIRANDA
Title	LEVEL 16 COMMUNAL TERRACE	
Original Size	Drawing No:	LD-PP120
This Drawing must not be used for Construction unless signed as Approved		
Rev:	1	